

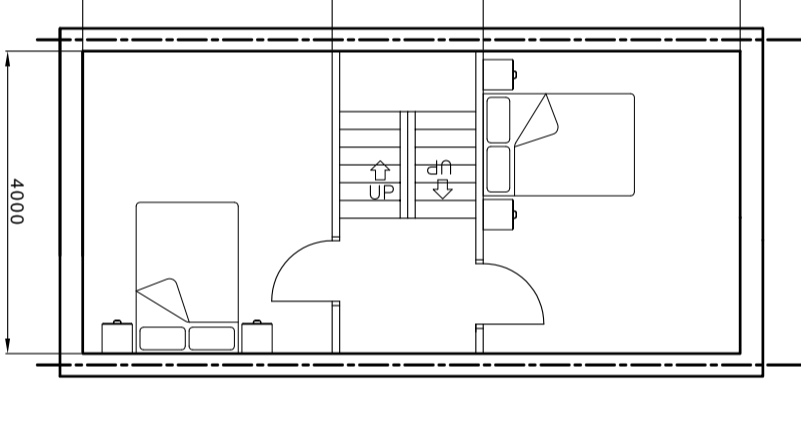
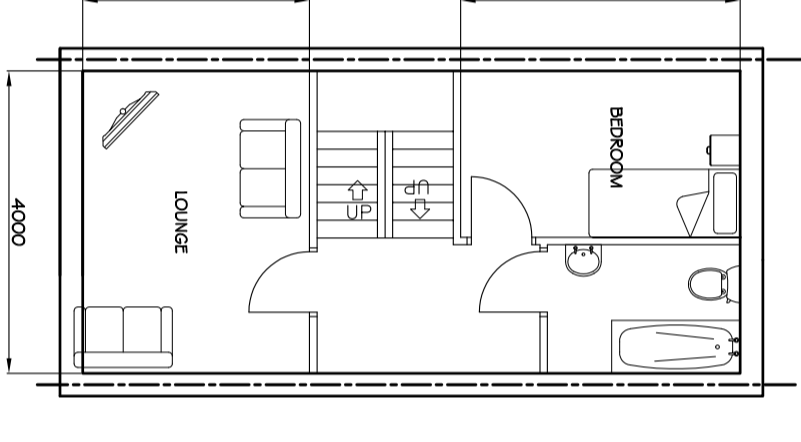
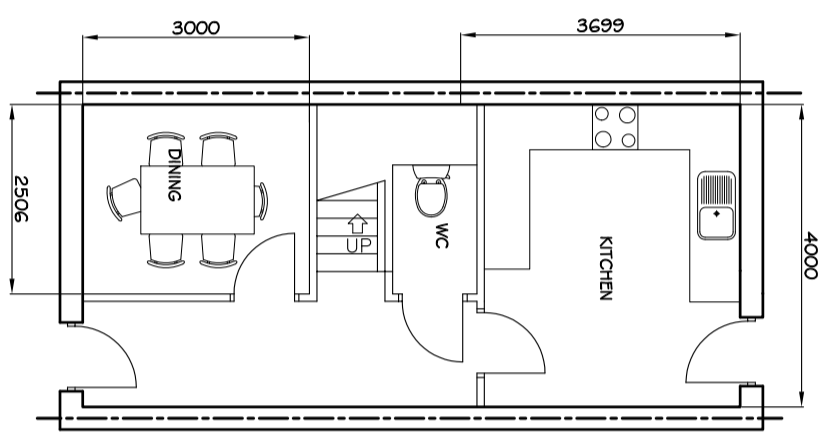
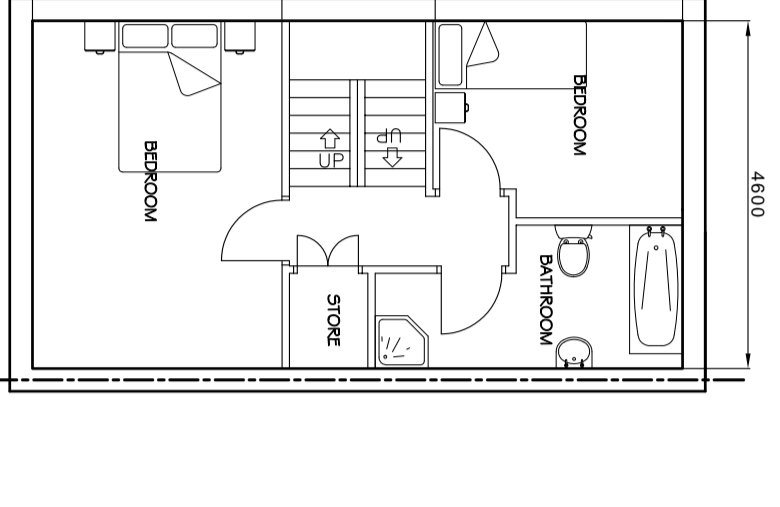
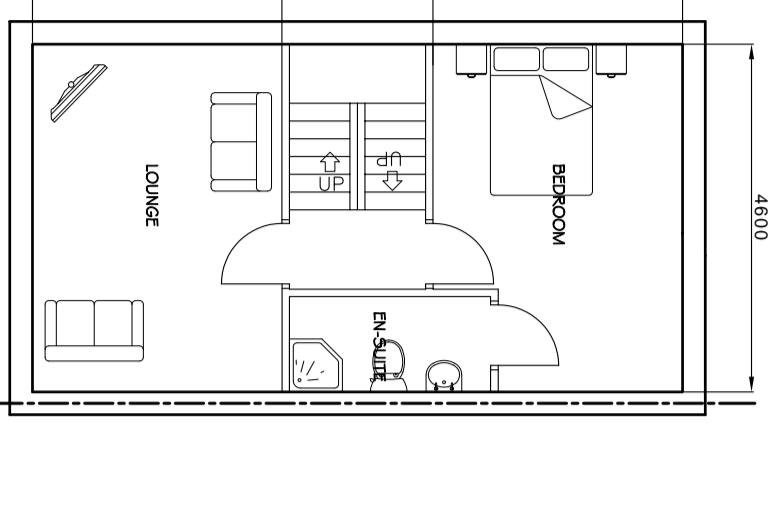
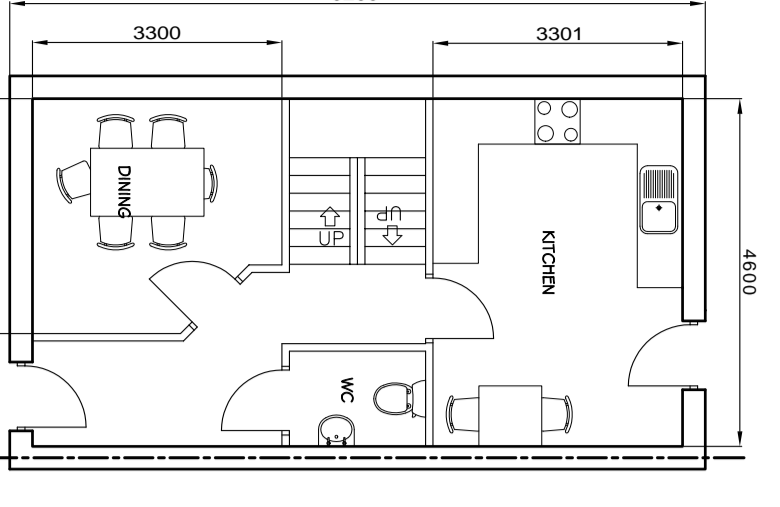
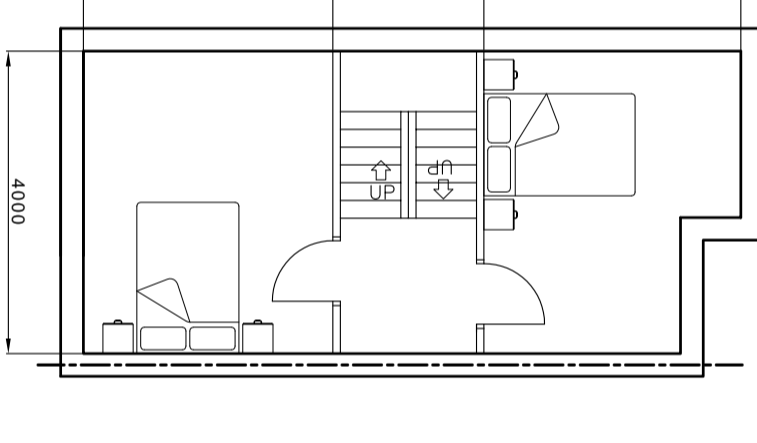
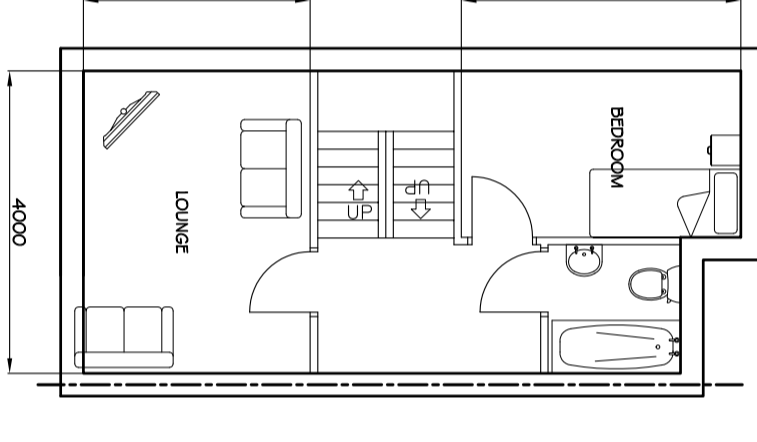
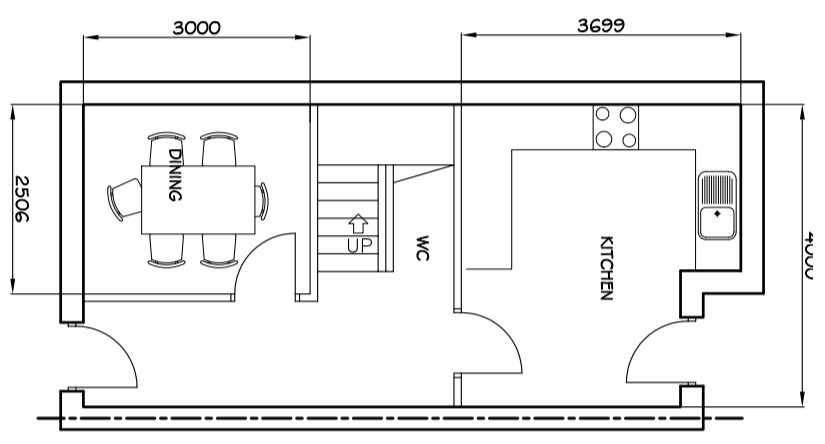
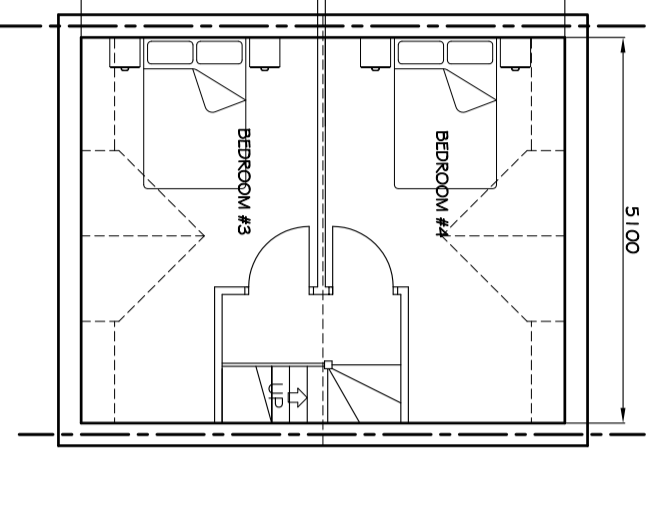


1. ALL DIMENSIONS ARE IN MILLIMETRES
2. DO NOT SCALE FROM THIS DRAWING
3. Dimensions shown in this drawing are for illustrative purposes only. Exact elevations and treatments are subject to full application.
4. The Contractor is to check and verify all dimensions on site prior to commencement of construction works.
5. Assumptions used in the design and drawing preparation differ to that found on site.

DO NOT SCALE FROM DRAWING

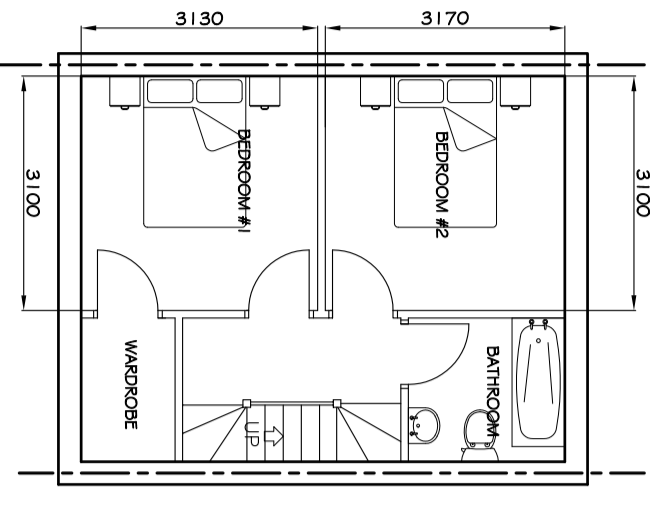

SCHEMATIC HOUSE TYPES FOR ILLUSTRATIVE PURPOSES ONLY
EXACT ELEVATION TREATMENT SUBJECT TO FULL APPLICATION

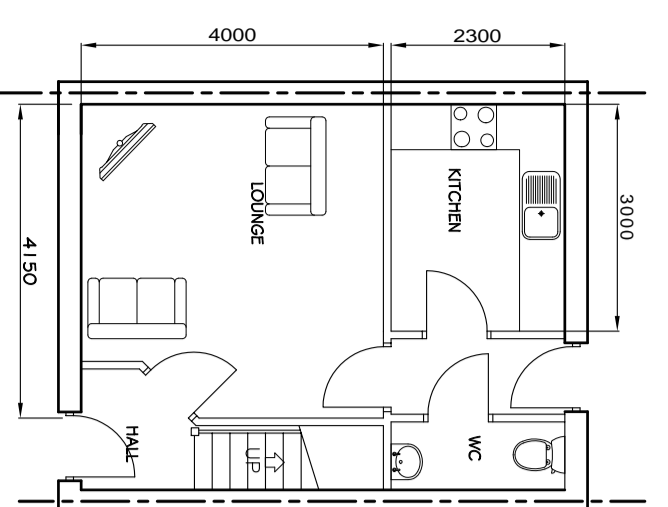

SITE LAYOUT / GA SCALE 1:200

ENTRANCE TO SITE
SUBJECT TO HIGHWAYS
CONSULTANT DESIGN

CHERRY TREE ROAD

Keystone Design Associates Ltd.
Registered Office
281 Church Street
London E16 1ER
Tel No. 01253 698940
Email: info@keystonedesign.co.uk

PROJECT: PROPOSED LAND DEVELOPMENT
PROJECT ADDRESS: LAND OFF CHERRY TREE ROAD BLACKPOOL (FOR OUTLINE PLANNING ONLY)

DRAWING TITLE: PROPOSED LAYOUT / BASIC FLOOR PLANS (CONCEPT #3)

Client	Mr. H PLANT	Scales	REFER TO DRAWING E01
Drawn By	PETER BRYAN	Date	21-02-08
DRAWING No.	A007/274/P/DRAFT	Revision	C

This drawing & contents are the property of Keystone Design Assoc Ltd. Unauthorised reproduction of the whole or any part thereof is prohibited. Copyright and any other rights are reserved in this drawing and any other documents prepared in connection with it.

