



Tenter Balk Lane, Adwick-Le-Street, Doncaster, South Yorkshire **Guide £210,000**





YOUR MOVE





Tenter Balk Lane, Adwick-
Le-Street, Doncaster,
South Yorkshire

Guide £210,000

Property Description

GUIDE PRICE £210,000 - £220,000 Situated in the popular area of Adwick-Le-Street boasting spacious accommodation set over three floors being approximately 1500 sq.ft. is this FIVE bedroom and LOFT CONVERSION semi detached home. The property has many admirable features and briefly comprises to the ground floor an entrance porch, entrance hall, living room, snug, open plan kitchen dining area along with utility room and downstairs bathroom. To the first floor is the master bedroom which has the added benefits of an en suite, shower room. Also to the first floor is bedroom's 2,3,4 and 5. To the second floor is a stunning SPACIOUS bedroom. Externally the property has off street parking along with front and rear gardens. The property has the added benefit of gas central heating and double glazing and a viewing is highly recommended to appreciate the sheer size and standard of accommodation.

Our View


This beautifully decorated family home has to be viewed to appreciate what is on offer. Local schooling and amenities are also close by along with fantastic commuting links to all surrounding cities. The kitchen also has the added benefit of integral appliances along with granite work tops.

Location

Adwick-Le-Street can be found approximately four miles to the north of Doncaster town centre and is serviced by an excellent range of local amenities as well as fantastic transport links for A1M, access to Doncaster town centre itself and its own train station point.



EPC Grade D
For full EPC please contact the branch

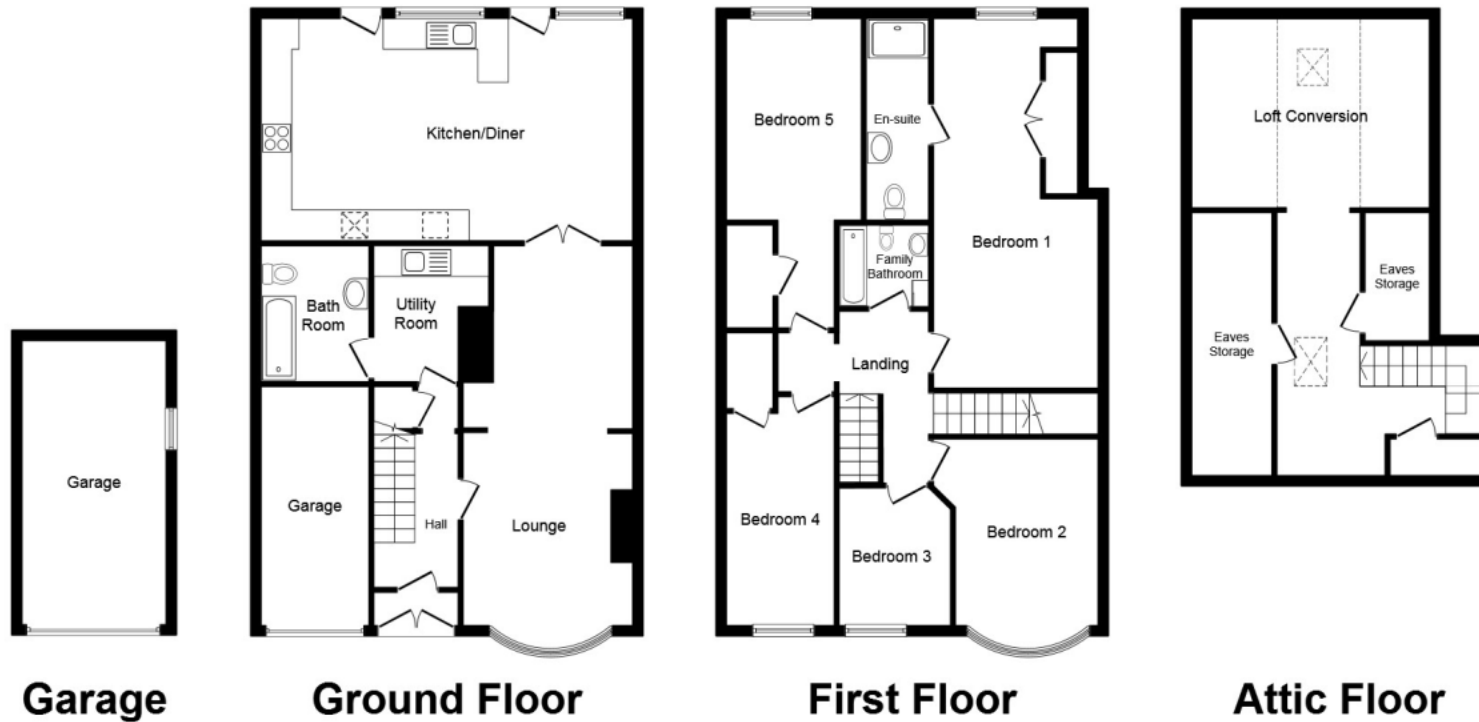

This plan is for illustration purposes only and may not be representative of the property. Plan not to scale.

Powered by audioagent.com

IMPORTANT NOTE TO PURCHASERS: We endeavour to make our sales particulars accurate and reliable, however, they do not constitute or form part of an offer or any contract and none is to be relied upon as statements of representation or fact. The services, systems and appliances listed in this specification have not been tested by us and no guarantee as to their operating ability or efficiency is given. All measurements have been taken as guide to prospective buyers only, and are not precise. Floor plans where included are not to scale and accuracy is not guaranteed. If you require clarification or further information on any points, please contact us, especially if you are travelling some distance to view. Fixtures and fittings other than those mentioned are to be agreed with the seller.

Your Move is a trading name of your-move.co.uk, registered in England at Newcastle House, Albany Court, Newcastle Business Park, Newcastle upon Tyne NE4 7YB (number 01864469).

*Calls may be recorded and/or monitored for training and/or security purposes.

Estate House, 56 Hall Gate, Doncaster, South
Yorkshire, DN1 3NE

01302 340444 * Doncaster@your-move.co.uk

