



High Street, Earl Shilton, Leicester **Offers Over £125,000**





YOUR MOVE





High Street, Earl Shilton,
Leicester

Offers Over £125,000

Property Description

Your sure to be impressed when you enter this Large Victorian Villa! Unlike the smaller terrace homes of this style this large home has a full length entrance Hall with a galleried landing over and double width kitchen too! With single timber garage to rear it has much to offer and early viewing is strongly advised to save on missing out! Accommodation comprises entrance hall, lounge, dining room, breakfast kitchen, utility room, cloakroom/wc, galleried landing served by two double bedrooms and large family bathroom with four piece suite. Externally there is a small frontage with a private rear garden and single garage beyond. Viewing is a must and soon as this home is expected to sell quickly. EPC grade D.

Our View


This beautifully presented Victorian Villa is every first time buyers dream home and an ideal investment for landlords! On viewing this one you are sure to fall in love! We really do believe this is where your search ends! This home is not to be missed.

Location

Earl Shilton is situated on the outskirts of Hinckley and bordering Barwell and Leicester, with excellent transport links this is an ideal location for the busy commuter. Earl Shilton has a variety of shops that include acclaimed restaurants, public houses, chemists and a convenience store.



Terraced House
For full EPC please contact the branch

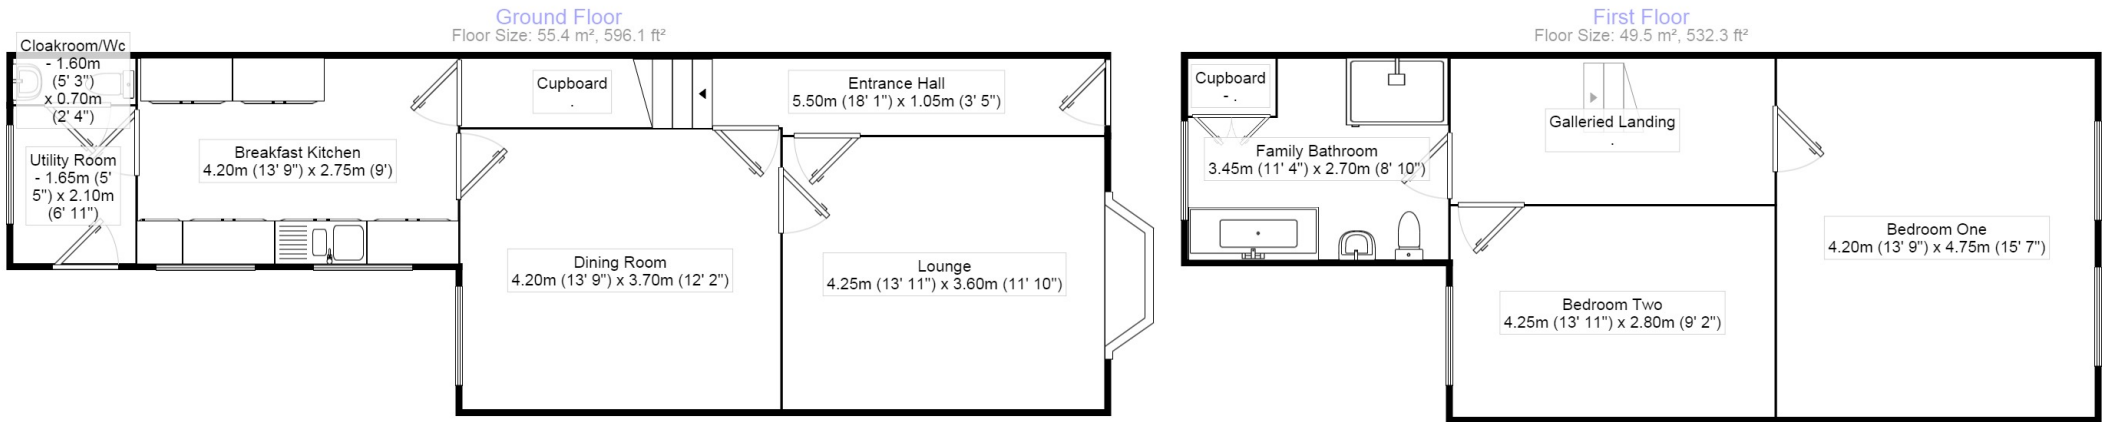

Measurements are approximate. Not to scale. For illustrative purposes only.

IMPORTANT NOTE TO PURCHASERS: We endeavour to make our sales particulars accurate and reliable, however, they do not constitute or form part of an offer or any contract and none is to be relied upon as statements of representation or fact. The services, systems and appliances listed in this specification have not been tested by us and no guarantee as to their operating ability or efficiency is given. All measurements have been taken as guide to prospective buyers only, and are not precise. Floor plans where included are not to scale and accuracy is not guaranteed. If you require clarification or further information on any points, please contact us, especially if you are travelling some distance to view. Fixtures and fittings other than those mentioned are to be agreed with the seller.

Your Move is a trading name of your-move.co.uk, registered in England at Newcastle House, Albany Court, Newcastle Business Park, Newcastle upon Tyne NE4 7YB (number 01864469).

*Calls may be recorded and/or monitored for training and/or security purposes.

Residential, 84 Castle Street, Hinckley,
Leicestershire, LE10 1DD

01455 615908 * Hinckley@your-move.co.uk

