



Park Crescent, Erith, Kent **Offers Over £600,000**







Park Crescent, Erith, Kent

Offers Over £600,000

Property Description

Tucked away at the end of a gravel driveway in the sought after Lesney Park area is this imposing double fronted Victorian house. Both stunning and unique with a wealth of period features to include marble surround fireplaces, cast iron ornamental fireplaces, ornate coving and intricate plaster work. Arranged over three floors accommodation boasts a large lounge with sweeping staircase and wood panelling concealing entry to the cellar. Kitchen with granite work tops and central island, four double bedrooms, a bathroom, shower room, two separate w.c's and double garage. However the piece de resistance has to be the fabulous Orangery with its vaulted ceiling and views overlooking the large well tended garden. A copy of the EPC is available on request. EPC Grade F.

Our View


You can not fail to be amazed once you have seen this beautiful home. It literally is like walking into Alladins cave with each door that opens bringing you another delightful surprise. It's unique and quirky and a truly magnificent home ideal for family life and entertaining.

Location

Situated in the sought after Lesney Park conservation area and within convenient walking distance of Erith station. Erith town centre is close by as is Bluewater and Bexleyheath with its choice of retail outlets and eateries. The local area is also renowned for an array of highly regarded educational facilities for students of all ages.



Victorian House
For full EPC please contact the branch

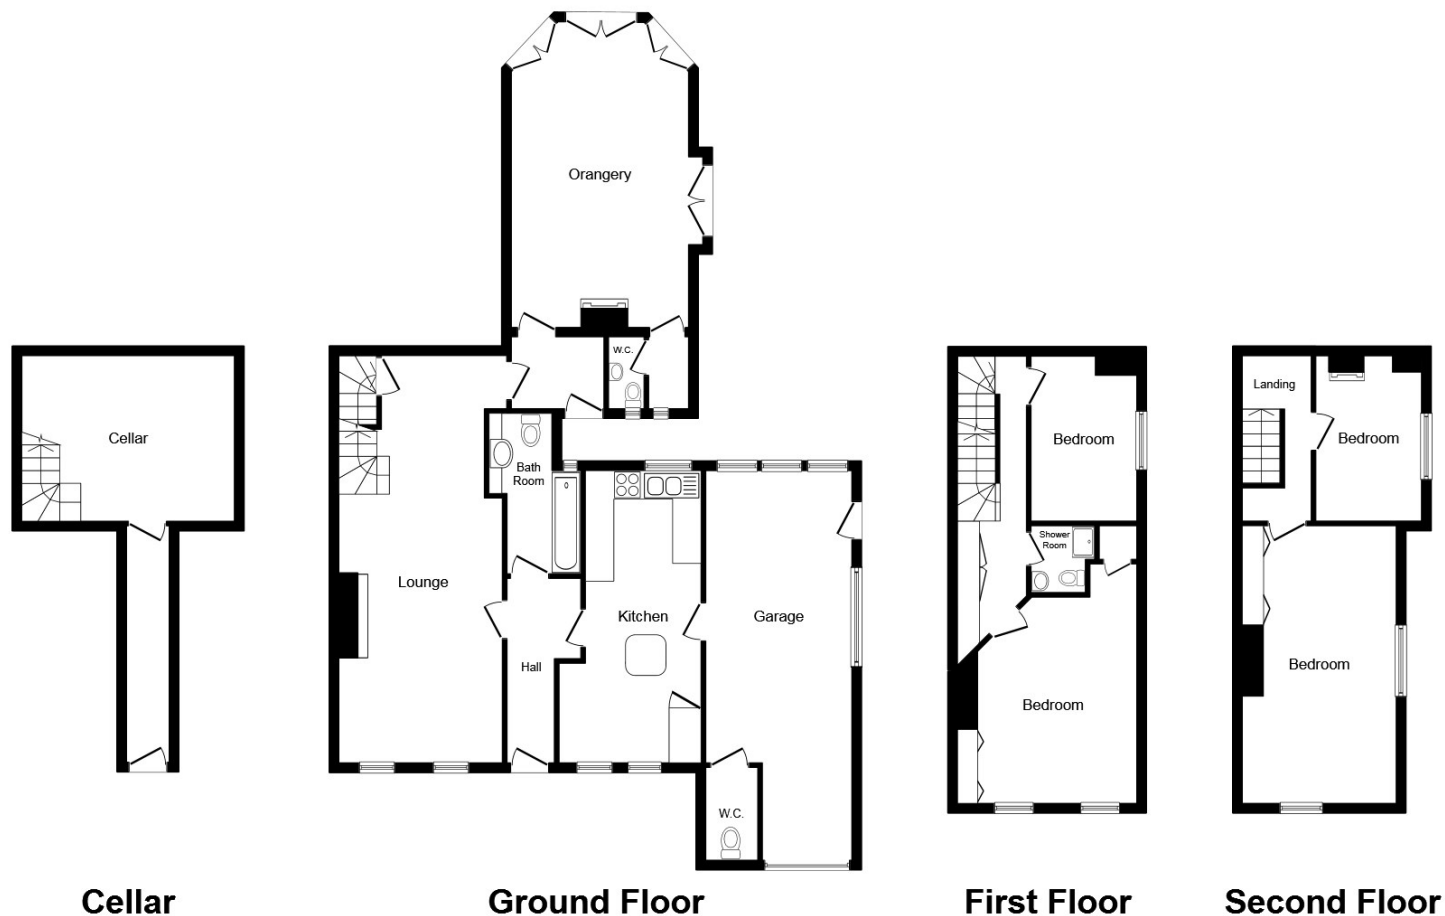

This plan is for illustration purposes only and may not be representative of the property. Plan not to scale.

Powered by audioagent.com

IMPORTANT NOTE TO PURCHASERS: We endeavour to make our sales particulars accurate and reliable, however, they do not constitute or form part of an offer or any contract and none is to be relied upon as statements of representation or fact. The services, systems and appliances listed in this specification have not been tested by us and no guarantee as to their operating ability or efficiency is given. All measurements have been taken as guide to prospective buyers only, and are not precise. Floor plans where included are not to scale and accuracy is not guaranteed. If you require clarification or further information on any points, please contact us, especially if you are travelling some distance to view. Fixtures and fittings other than those mentioned are to be agreed with the seller.

Your Move is a trading name of your-move.co.uk, registered in England at Newcastle House, Albany Court, Newcastle Business Park, Newcastle upon Tyne NE4 7YB (number 01864469).

*Calls may be recorded and/or monitored for training and/or security purposes.

Your Move, 327 Bexley Road, Northumberland Heath, Erith, Kent, DA8 3EX

01322 336 633 * Northumberlandheath@your-move.co.uk

