

All dimensions to be checked on site.
Do not scale from this drawing.
Drawings to be read in conjunction
with other consultant's information, all
drawings and specifications

Party Wall:

Attention is drawn to the fact that the shown works require a party wall notice. Owner to ensure all notifications are in place.

Structure:


All structural elements to be confirmed by Engineer.

Thames Water:

Thames water build over/close to application may be required if extension is over or within 3m of a Thames Water sewer. Existing connections and run to be confirmed on site.

KEY:

■ New Walls

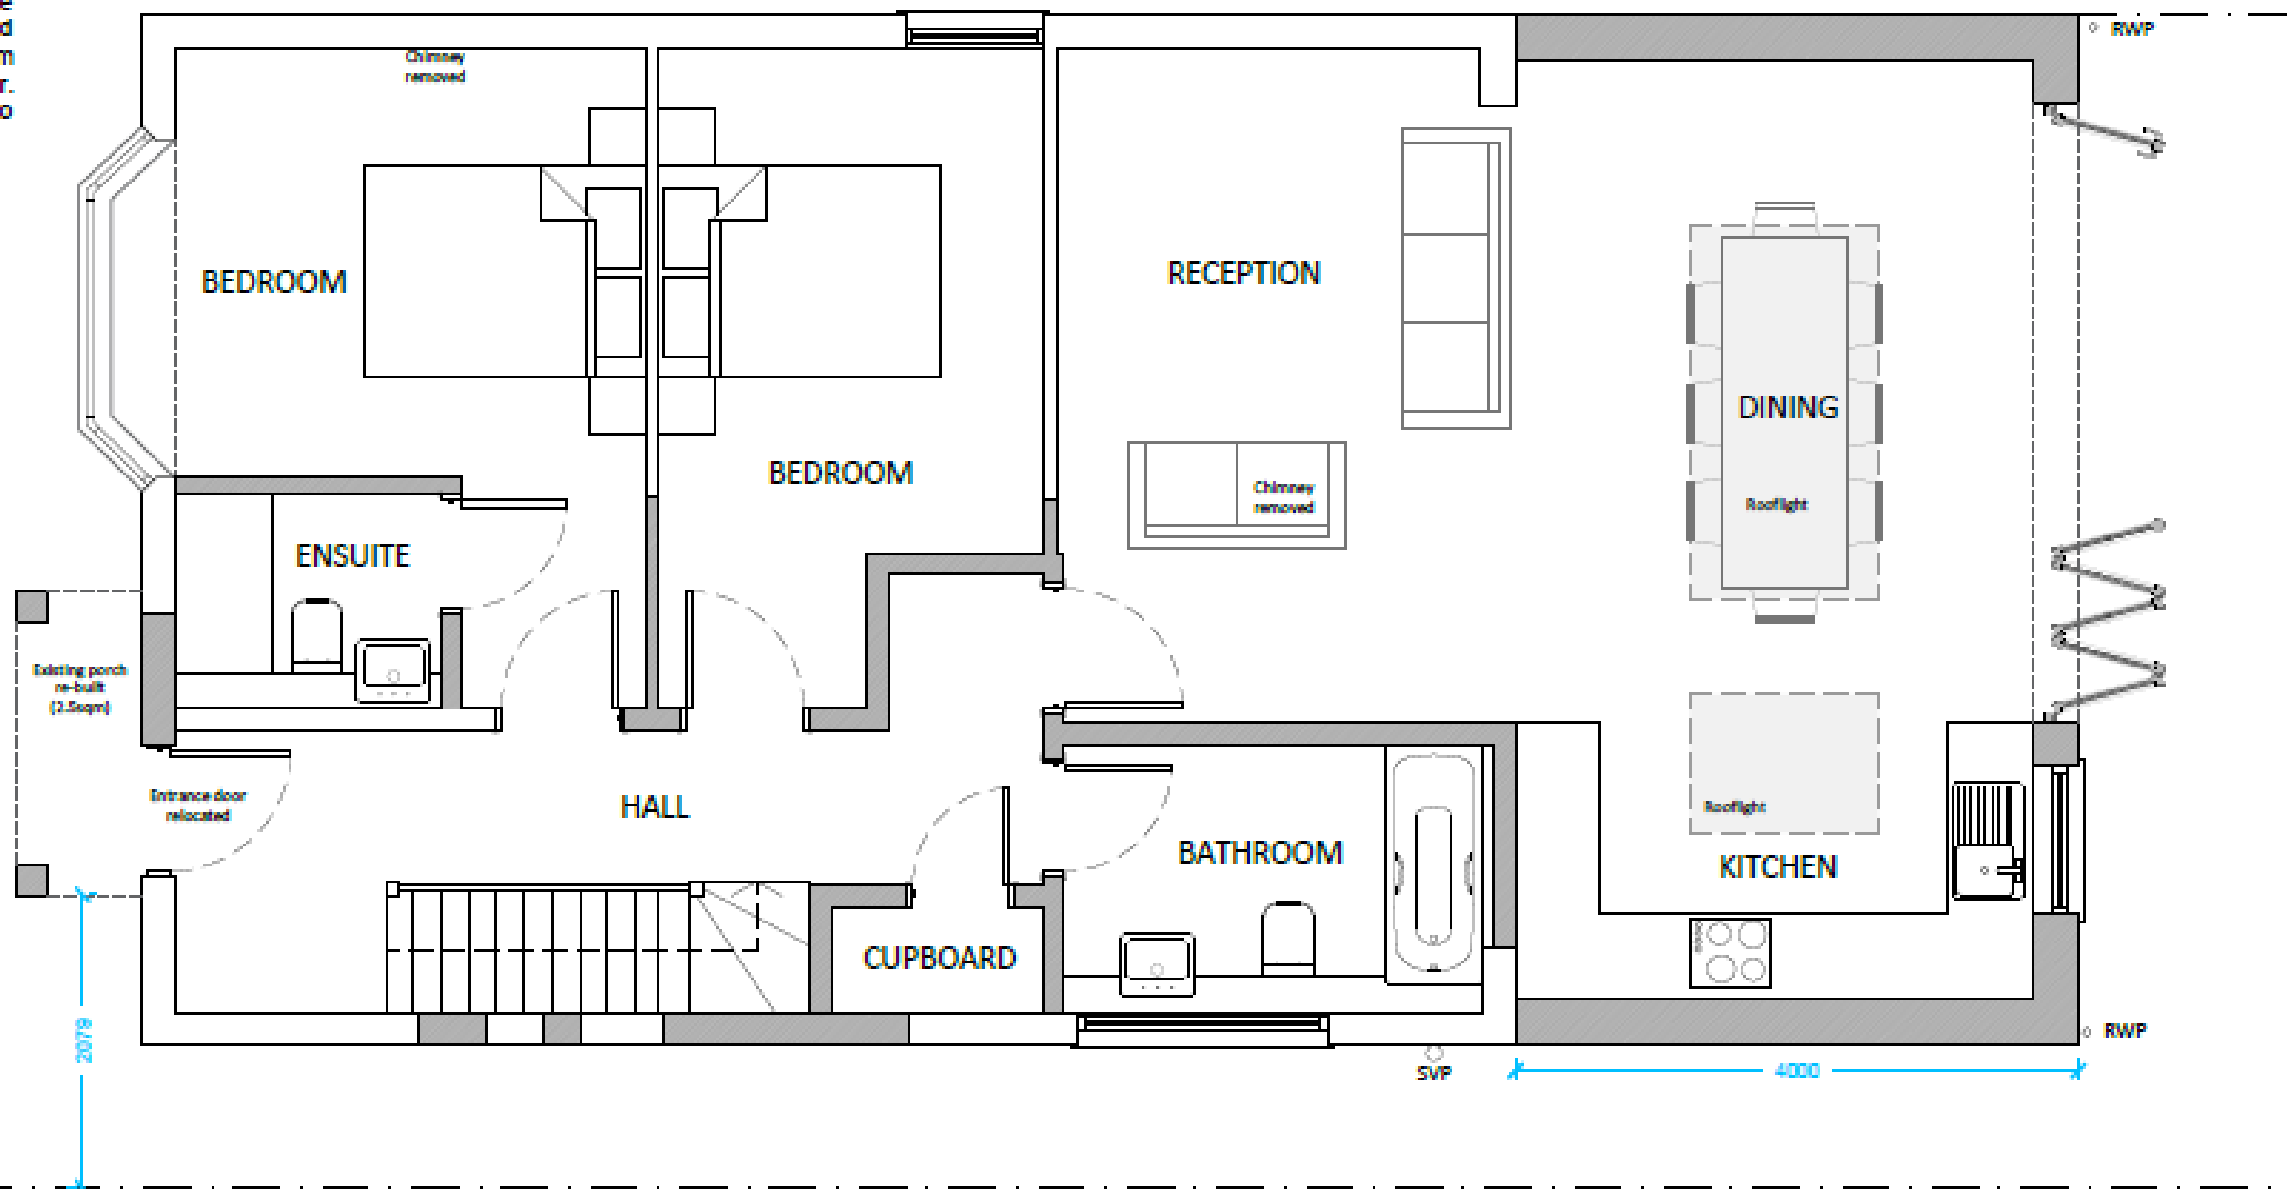

Party Wall:

Attention is drawn to the fact that the shown works require a party wall notice. Owner to ensure all notifications are in place.

Structure:

All structural elements to be confirmed by Engineer.

Thames Water:

Thames water build over/close to application may be required if extension is over or within 3m of a Thames Water sewer. Existing connections and run to be confirmed on site.


KEY:

■ New Walls

Increased Roof Space:

The dormer extensions do not exceed 50 cubic metres. The roof space created is approx 49.75m³

All dimensions to be checked on site.
Do not scale from this drawing
Drawings to be read in conjunction
with other consultant's information, all
drawings and specifications

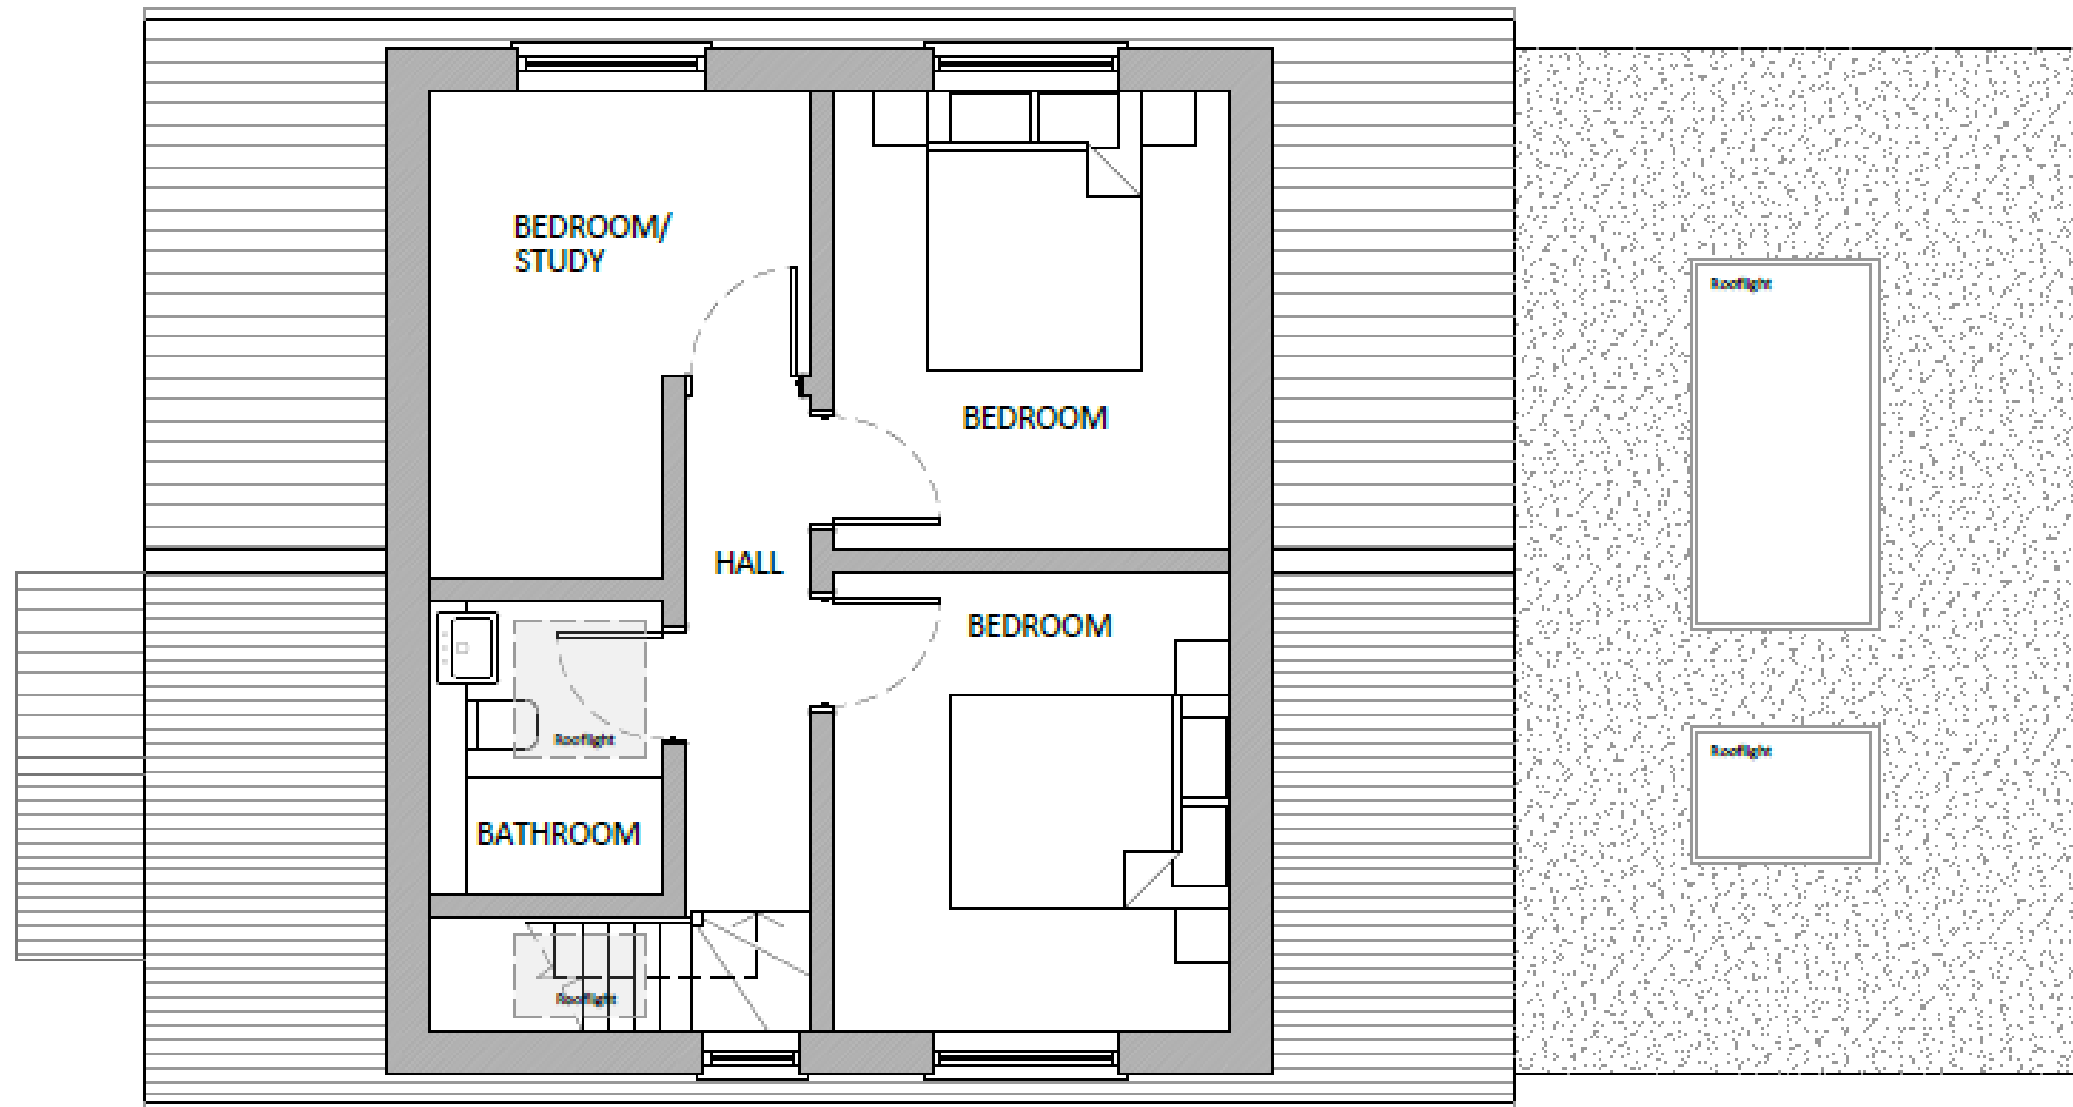

Party Wall:

Attention is drawn to the fact that the shown works require a party wall notice. Owner to ensure all notifications are in place.

Structure:

All structural elements to be confirmed by Engineer.


Thames Water:

Thames water build over/close to application may be required if extension is over or within 3m of a Thames Water sewer. Existing connections and run to be confirmed on site.

KEY:

■ New Walls

All dimensions to be checked on site.
Do not scale from this drawing
Drawings to be read in conjunction with other consultant's information, all drawings and specifications

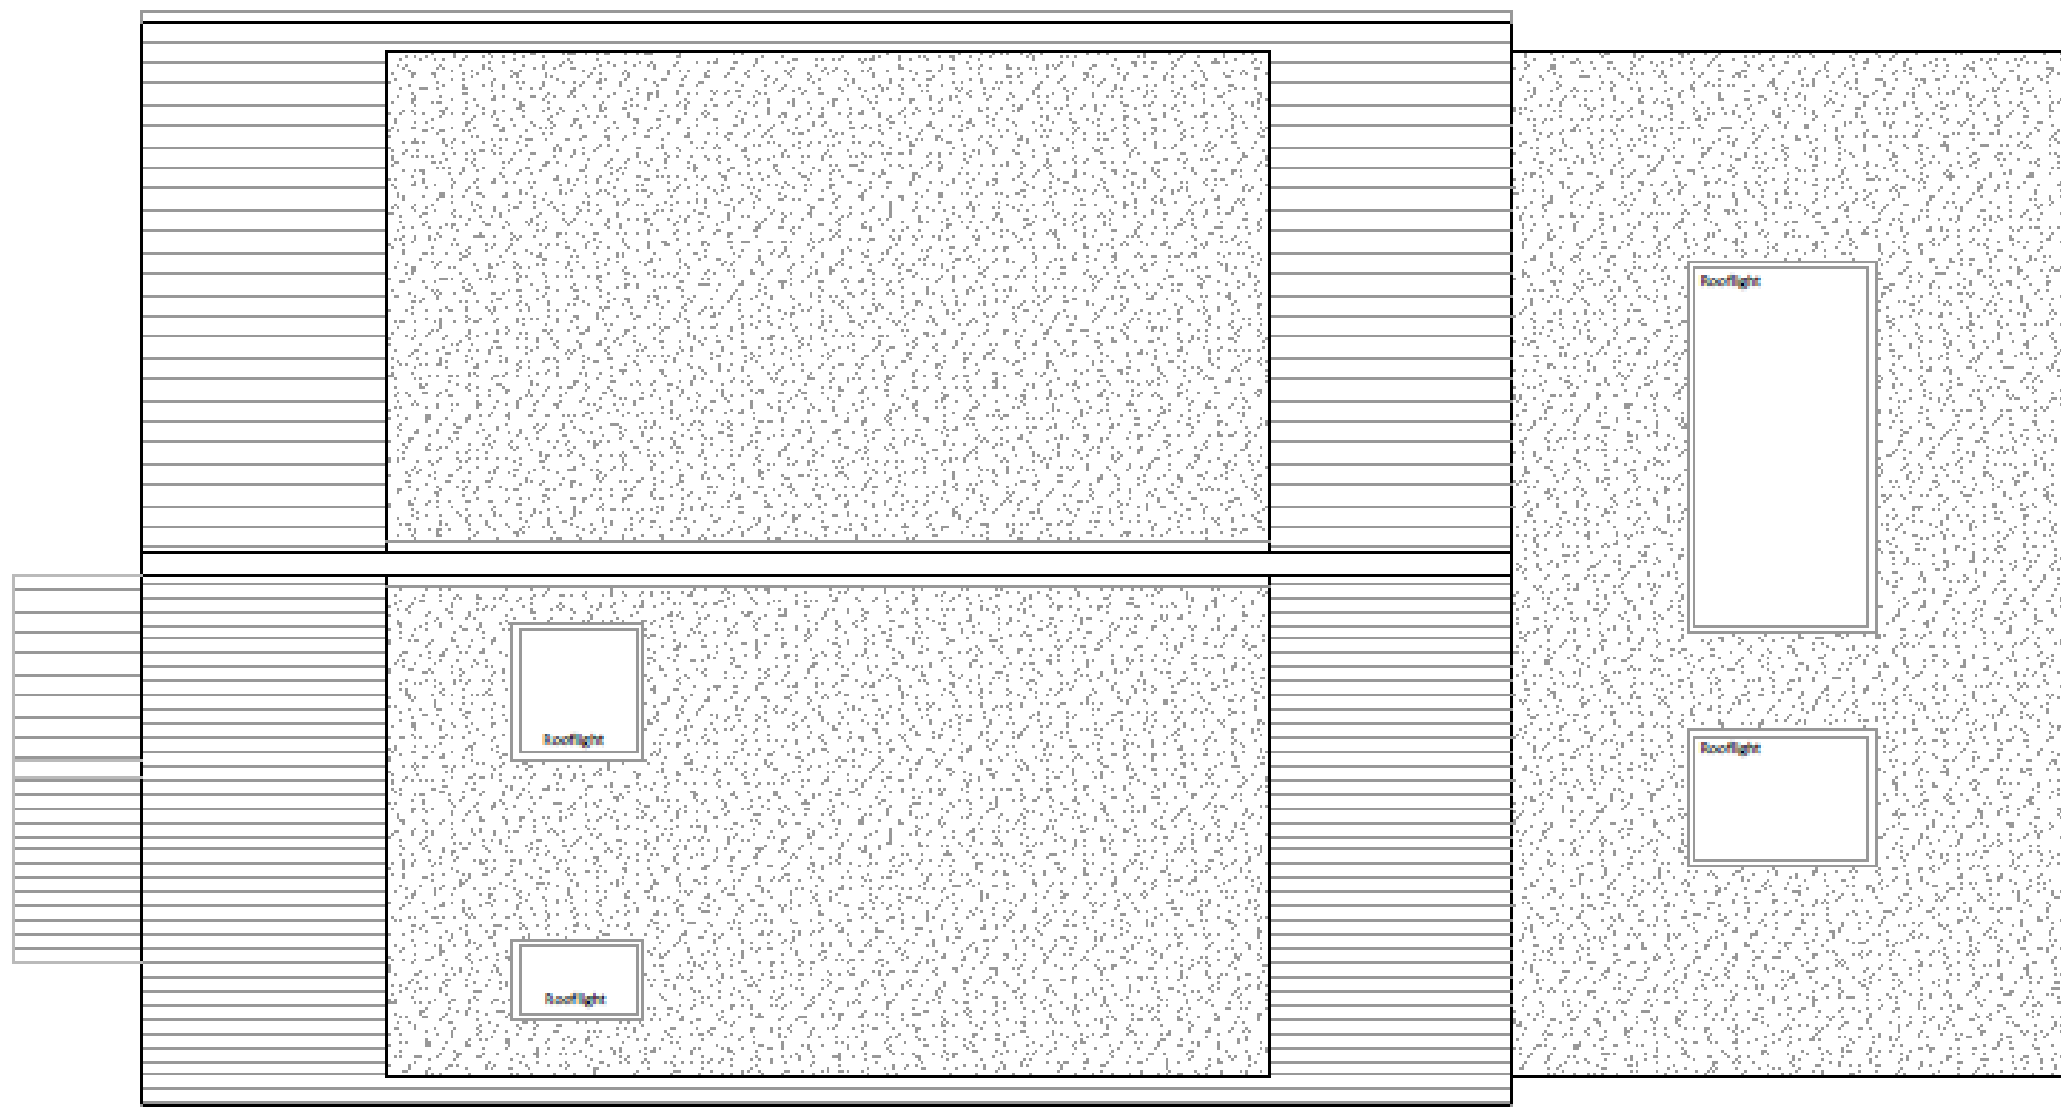

Party Wall:

Attention is drawn to the fact that the shown works require a party wall notice. Owner to ensure all notifications are in place.


Structure:

All structural elements to be confirmed by Engineer.

Thames Water:

Thames water build over/close to application may be required if extension is over or within 3m of a Thames Water sewer. Existing connections and run to be confirmed on site.

All dimensions to be checked on site.
Do not scale from this drawing.
Drawings to be read in conjunction with other consultant's information, all drawings and specifications.

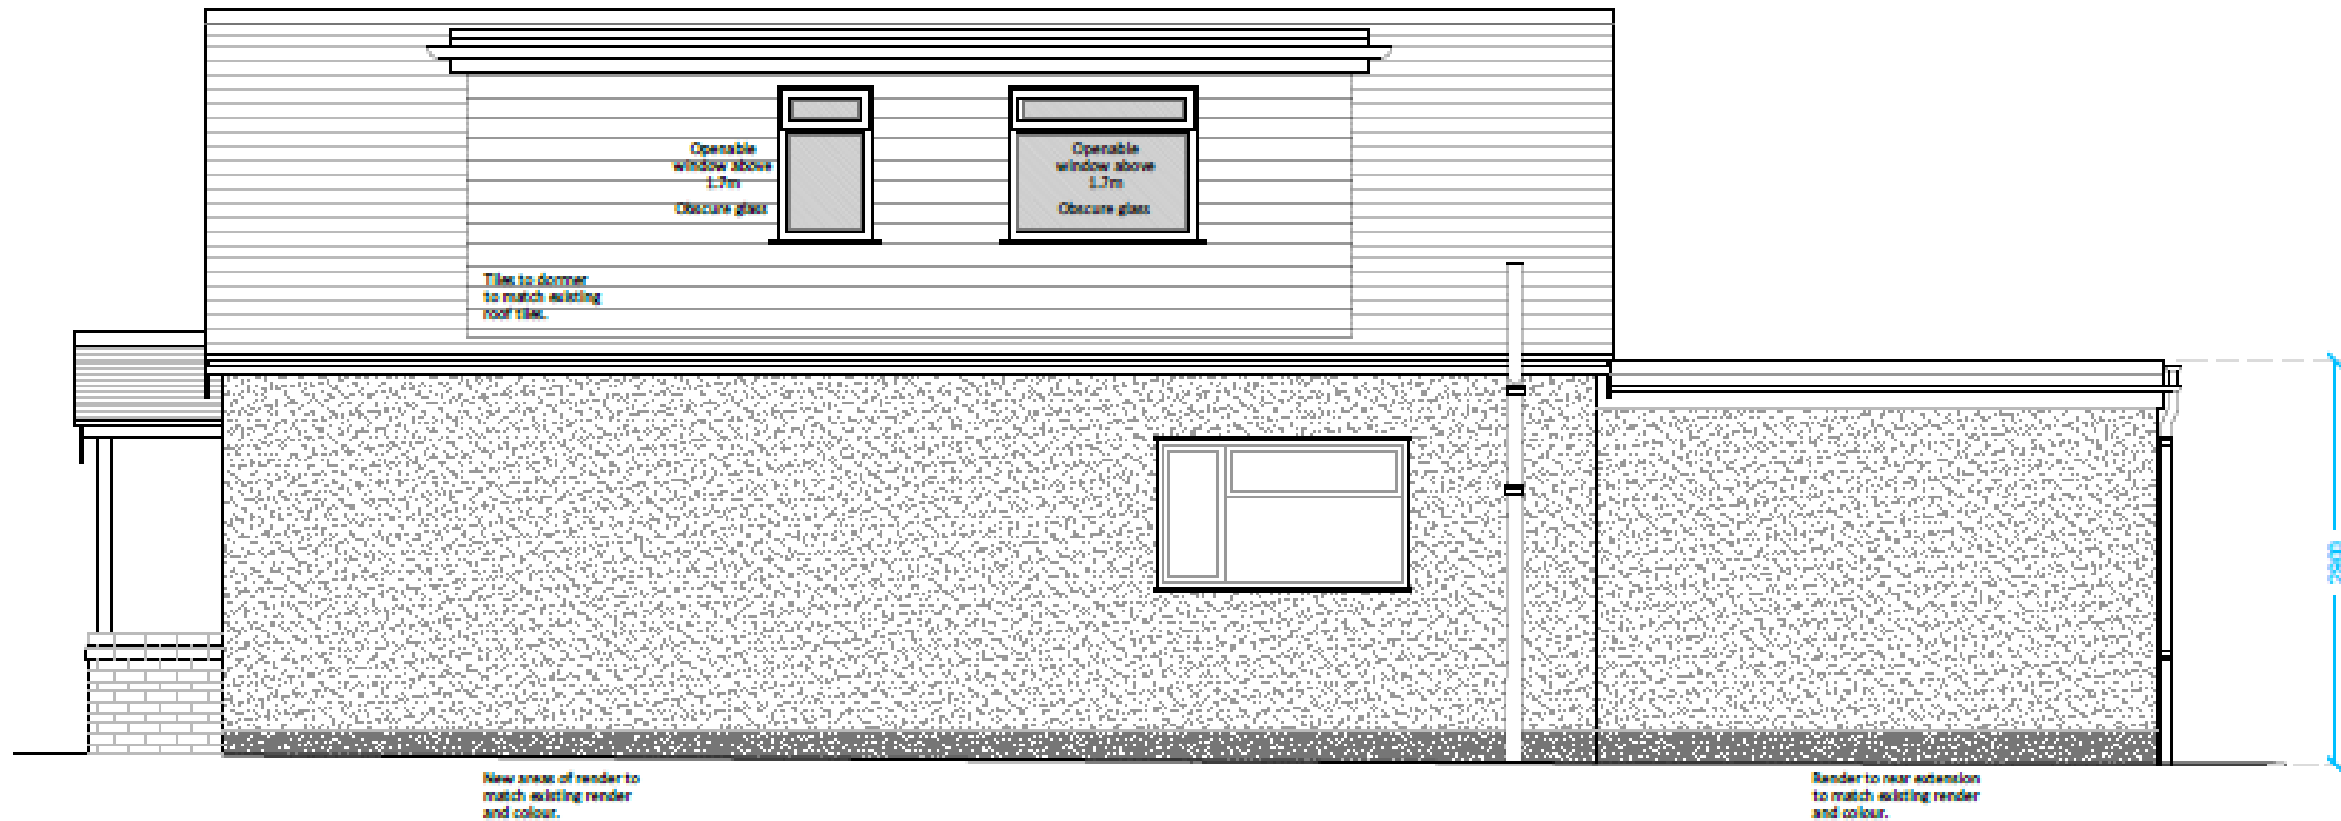

Party Wall:

Attention is drawn to the fact that the shown works require a party wall notice. Owner to ensure all notifications are in place.


Structure:

All structural elements to be confirmed by Engineer.

Thames Water:

Thames water build over/close to application may be required if extension is over or within 3m of a Thames Water sewer. Existing connections and run to be confirmed on site.

All dimensions to be checked on site.
Do not scale from this drawing.
Drawings to be read in conjunction with other consultant's information, all drawings and specifications.

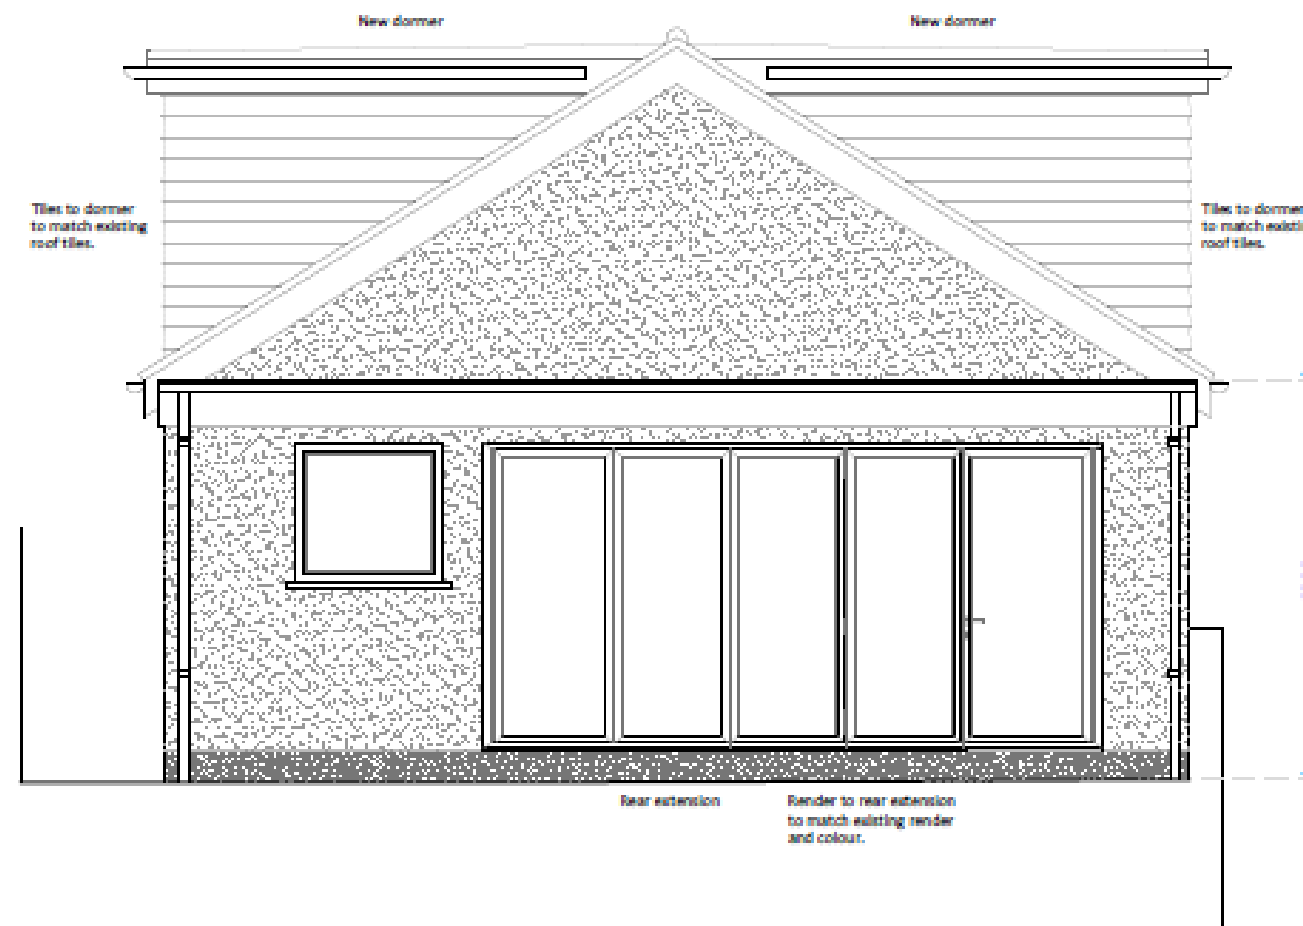

Party Wall:

Attention is drawn to the fact that the shown works require a party wall notice. Owner to ensure all notifications are in place.


Structure:

All structural elements to be confirmed by Engineer.

Thames Water:

Thames water build over/close to application may be required if extension is over or within 3m of a Thames Water sewer. Existing connections and run to be confirmed on site.

All dimensions to be checked on site. Do not scale from this drawing. Drawings to be read in conjunction with other consultant's information, all drawings and specifications.

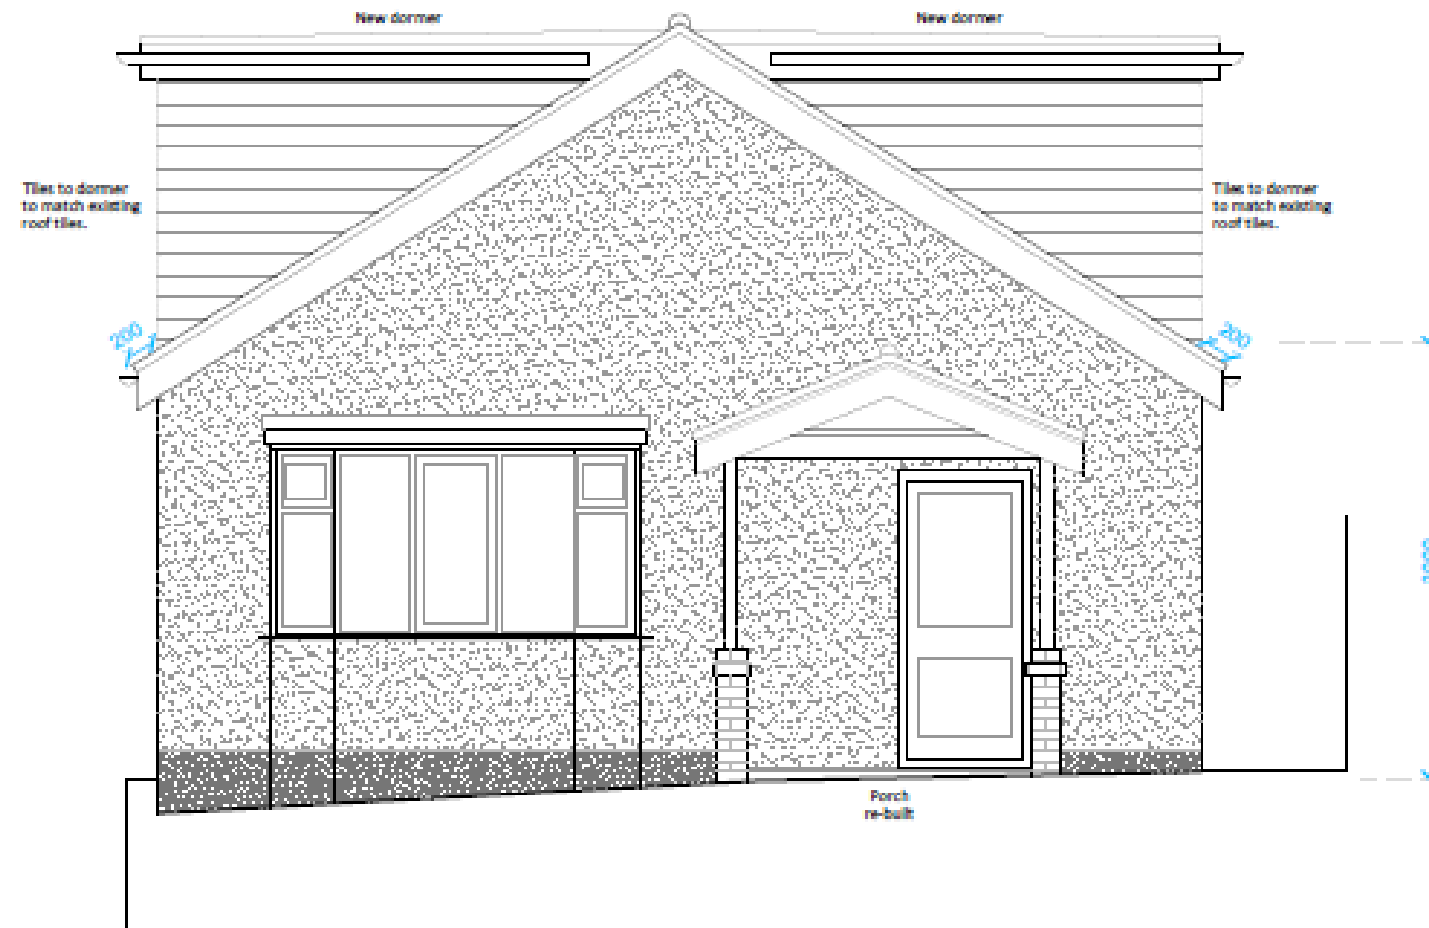

Party Wall:

Attention is drawn to the fact that the shown works require a party wall notice. Owner to ensure all notifications are in place.

Structure:

All structural elements to be confirmed by Engineer.

Thames Water:

Thames water build over/close to application may be required if extension is over or within 3m of a Thames Water sewer. Existing connections and run to be confirmed on site.

All dimensions to be checked on site. Do not scale from this drawing. Drawings to be read in conjunction with other consultant's information, all drawings and specifications.

