


THORNES HOUSE, VAUXHALL, SW11

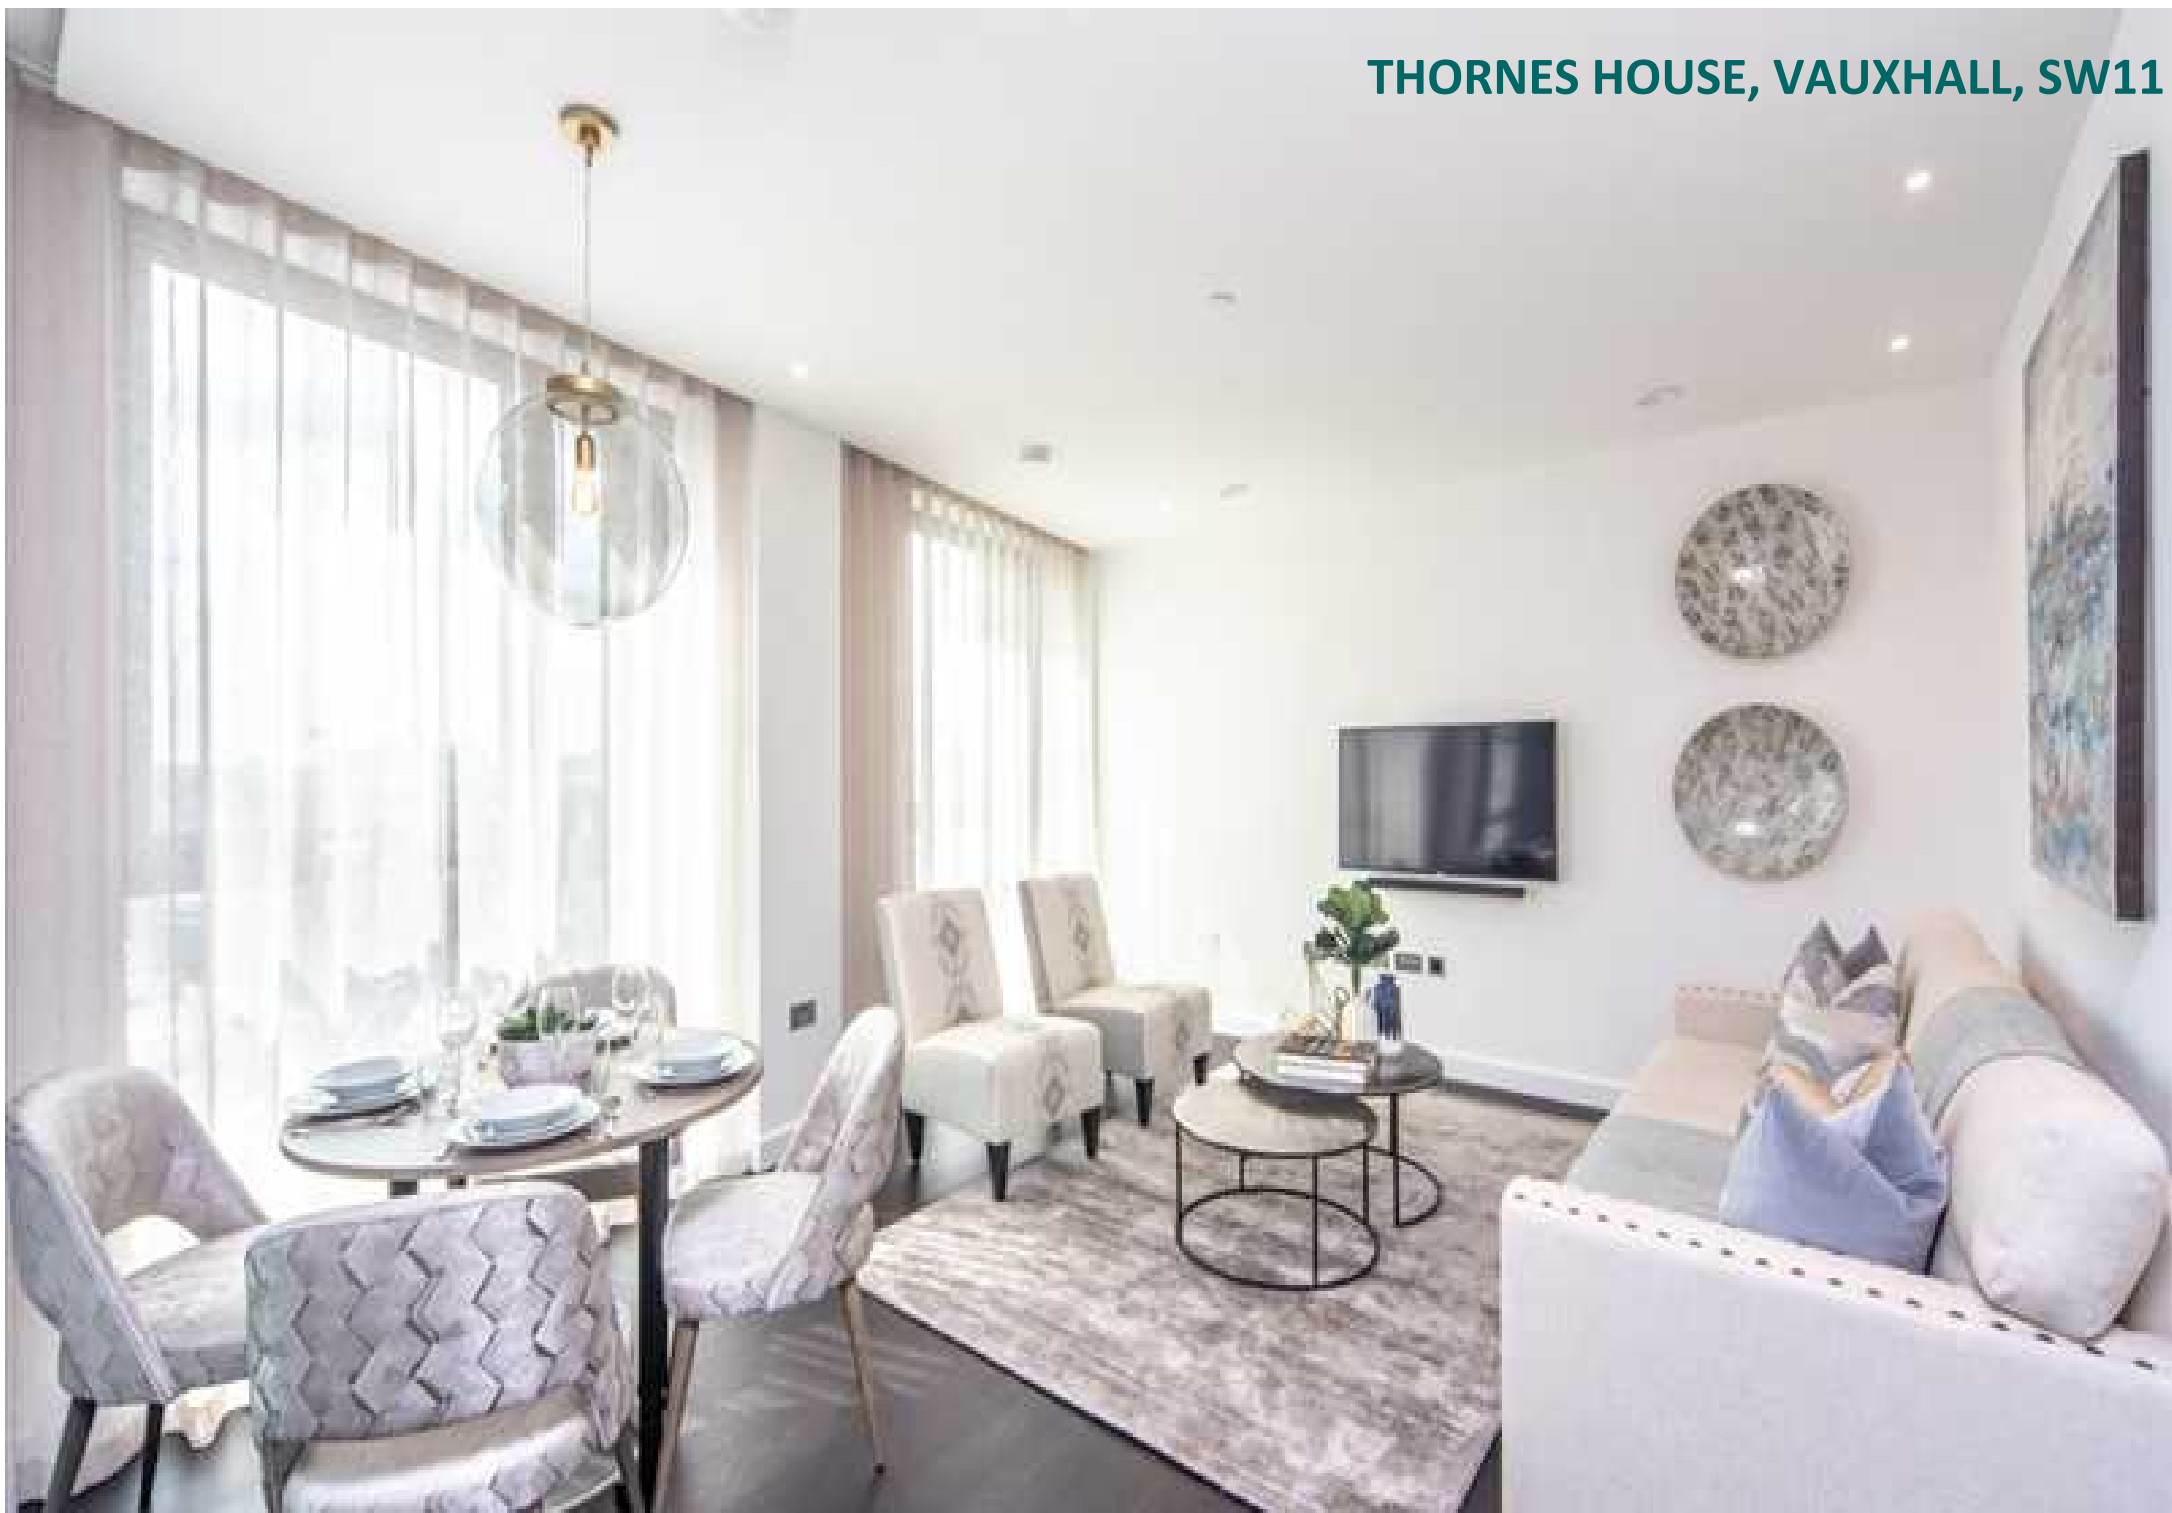



Key Features

- Spectacular Manhattan-style two-bedroom apartment
- Modern kitchen fully fitted with AEG appliances
- Spacious reception room, direct access to private balcony
- 24-hour concierge service, onsite board rooms and gym
- Close to local amenities within Nine Elms

Description

A spectacular Manhattan-style two-bedroom apartment situated on the 2nd floor of the prominent Thornes House. This luxury development was inspired by New York City skyscrapers and is self-contained with a multitude of excellent facilities such as media and board rooms, a gym and a concierge service. The stunning open-plan reception area features a range of high-quality Samsung technology as well as an Amazon Alexa that controls the heating, lighting and television systems within the apartment. The apartment comprises a spacious modern kitchen, fully integrated with AEG appliances and direct access to a private balcony equipped with tables and outdoor seating. There are two luxurious double bedrooms fitted with large wardrobes, one with an ensuite bathroom and another bathroom kept separate. There is plenty of storage space within the apartment and it is available furnished or unfurnished. The building benefits from secure underground parking, an onsite building manager, bike storage and an emergency 24-hour helpline.

Situation

It is located within the new riverside district of Nine Elms, 3 minutes away from Nine Elms tube station (Northern line) with extensive travel links and only a short walk away from the beautiful Battersea Park.

**THORNES HOUSE,
VAUXHALL, SW11**

Terms

Price: £1,070.00 per week

Furnished/Unfurnished: Furnished or Unfurnished


Local Authority/Council Tax: Wandsworth Band G £1,667.16


Viewing To view, please call 020 7043 8431

Parking Secure parking

Fees: M2 Property do not charge tenant administration fees.

We are members of The Property Ombudsman Redress Scheme for Residential Sales and Lettings (Membership No. D00776) and Client Money Protect (Membership No. CMP003231).

Energy Efficiency Rating		
	Current	Potential
Very energy efficient - lower running costs		
92-100 A	86	86
81-91 B		
69-80 C		
55-68 D		
39-54 E		
21-38 F		
1-20 G		
Not energy efficient - higher running costs		
England & Wales		EU Directive 2002/91/EC 

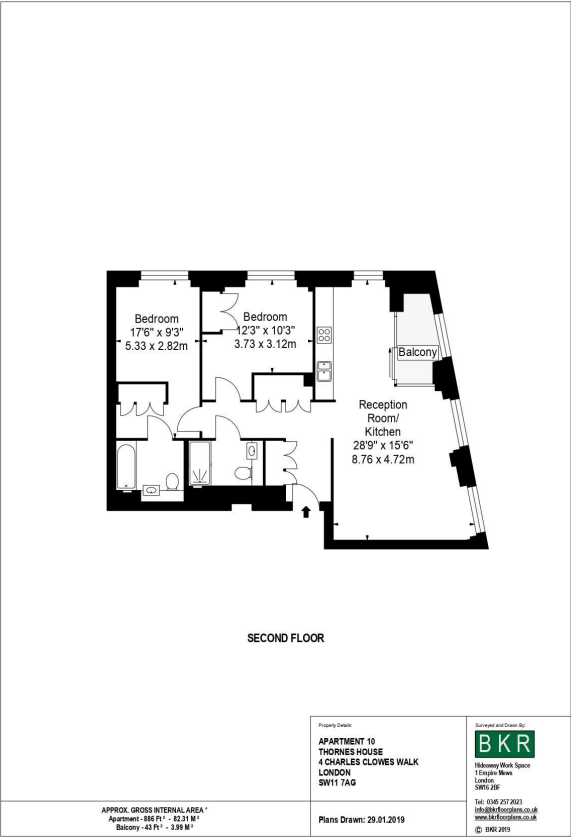

We have prepared these property particulars for the general guidance of intending purchasers or lessees. They are not designed to constitute a part of an offer or contract. For the purpose of the Property Misdescriptions Act 1991 and subsequent amendments we have taken all reasonable steps to ensure the accuracy of the details contained herein, however such statements are not to be relied on as a representation of fact and do not constitute any warranty or representation by M2 Property or the Vendors or Lessors. All photographs, measurements, floor plans and distances are given as a guide and should be checked before purchasing furniture, carpets, fixtures or fittings. Intending Purchasers or Lessees should satisfy themselves as to the accuracy of each of the statements contained in these particulars and should rely solely upon their own judgement, inspection and enquiries before entering into any contract. The floor plan if shown is intended as a guide to layout only and must not be relied on for any other purpose. It is not to scale. The copyright of all details, photographs and floor plans contained in these property particulars remain exclusive to M2 Property.