



Clevis New Barn Road, Longfield, Kent **£900,000**





YOUR MOVE





Clevis New Barn Road, Longfield, Kent

£900,000

Property Description

This amazing characterful bungalow in New Barn is a true 'One Off' with a distinctive style and wonderful features throughout and all sat on one of the most enviable plots available in this area! A long private drive winds its way through a fabulous garden plot to the front offering exclusivity and privacy in abundance and leads up to the garaging and property which now will truly catch your eye. Spacious rooms and real charm throughout, we bet this home is like nothing you've seen before. With annex potential and further possibilities inside to really make this property your own and all coupled with a plot thought to be in excess of an acre yet just a short distance away from schools, shops and amenities. What more could you want? Awaiting EPC.

Our View


A real 'one of a kind' for this area, it is easy to see, when strolling around this plot, that this beautifully landscaped and well stocked country garden is the pride of the vendors and transports you into a whole new world, So enjoy the privacy and peace while having the benefit and convenience of the local village within easy reach and call us to arrange your personal tour.

Location

Situated less than 2 miles from Longfield with easy access to schools and shops alike this fabulous plot and property also has the A2/M2 and M25 close by and rail connections available in nearby Longfield, Meopham and Ebbsfleet for International travel.



Epc Awaited
For full EPC please contact the branch

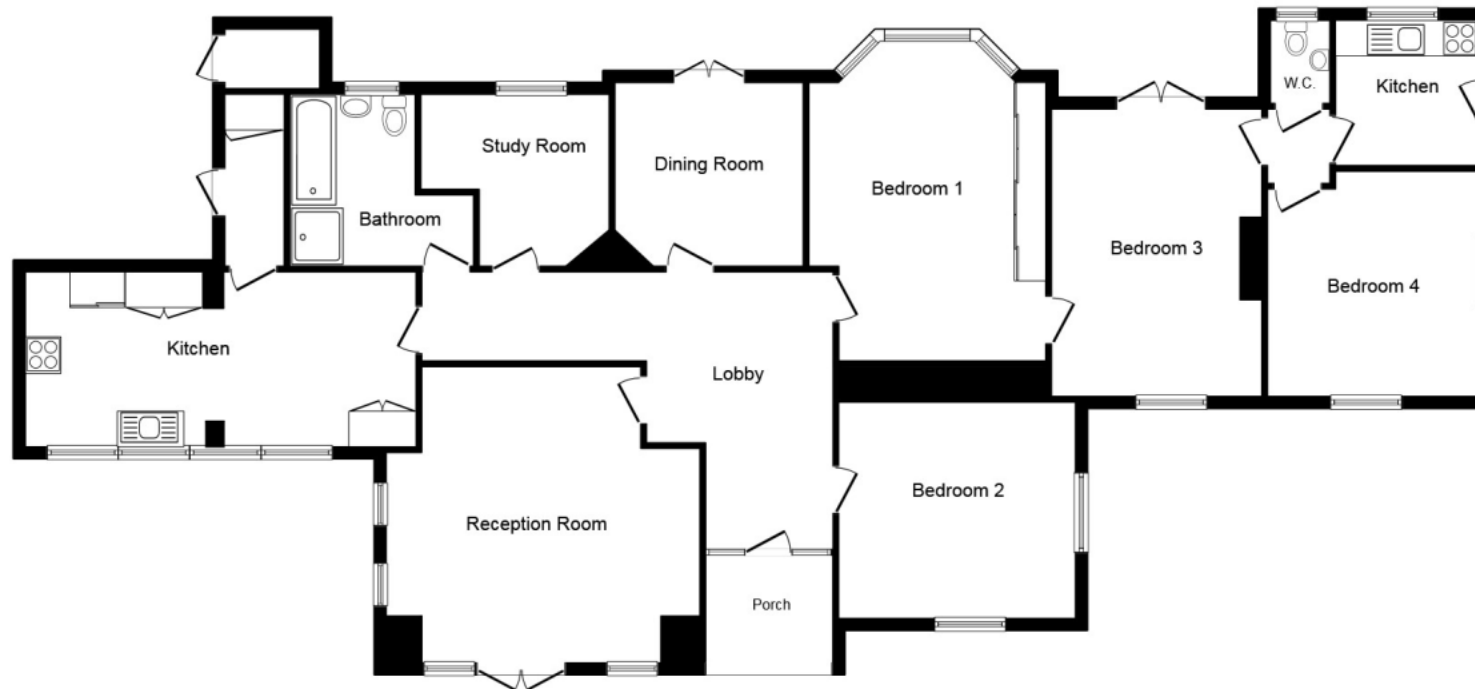

Ground Floor Plan

This plan is for illustration purposes only and may not be representative of the property. Plan not to scale.

Powered by audioagent.com

IMPORTANT NOTE TO PURCHASERS: We endeavour to make our sales particulars accurate and reliable, however, they do not constitute or form part of an offer or any contract and none is to be relied upon as statements of representation or fact. The services, systems and appliances listed in this specification have not been tested by us and no guarantee as to their operating ability or efficiency is given. All measurements have been taken as guide to prospective buyers only, and are not precise. Floor plans where included are not to scale and accuracy is not guaranteed. If you require clarification or further information on any points, please contact us, especially if you are travelling some distance to view. Fixtures and fittings other than those mentioned are to be agreed with the seller.

Your Move is a trading name of your-move.co.uk, registered in England at Newcastle House, Albany Court, Newcastle Business Park, Newcastle upon Tyne NE4 7YB (number 01864469).

53-55 Station Road, Longfield, Kent, DA3 7QA

01474 704104 * Longfield@your-move.co.uk

*Calls may be recorded and/or monitored for training and/or security purposes.

